



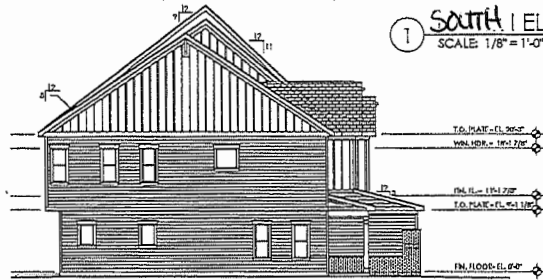


① SOUTH ELEVATION  
SCALE: 1/8" = 1'-0"



② WEST ELEVATION  
SCALE: 1/8" = 1'-0"

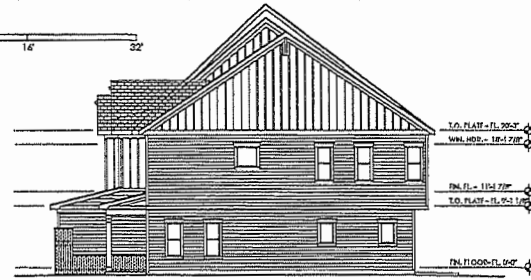

③ EAST ELEVATION  
SCALE: 1/8" = 1'-0"

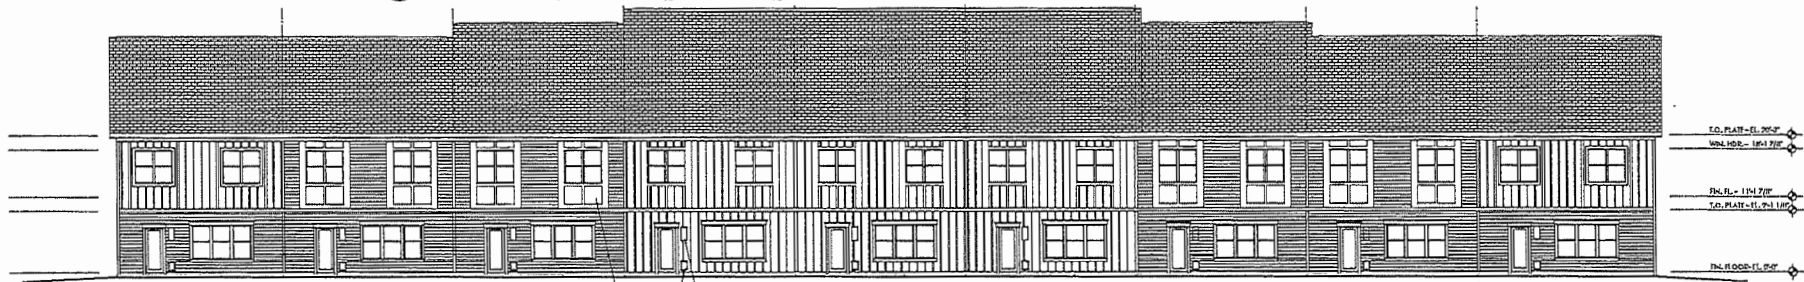

④ NORTH ELEVATION  
SCALE: 1/8" = 1'-0"

ELEVATION KEYNOTES: \*

- |                                                 |                                               |                                               |                                         |
|-------------------------------------------------|-----------------------------------------------|-----------------------------------------------|-----------------------------------------|
| 1. SINGLE HUNG WINDOW - 8" HEADER               | 9. Sliding or approved equal                  | DETAIL                                        | 275. 4" TRIM                            |
| 2. HOLDING W/ 4" CURBROUND, TYPE M3500          | CEMENTITIOUS BOARD AND BATTEN SIDING;         | 17A. 2'-4" H X 1'-4" D                        | 276. 4" TRIM                            |
| Series Windows - White Interior, White          | James Hardie Siding, or approved equal,       | 17B. 3'-0" H X 2'-6" D                        | 27D. 12" TRIM                           |
| Exterior                                        | Batters at 1/4" O.C., typical                 | 18. DECORATIVE COLUMN ENCLOSURE               | 28. ADD SLOPED PORTION OF ROOF TO       |
| 3. JULIES BALCONY - T.O. RAILING @ 3'-4" A.F.F. | 10. CEMENTITIOUS SIDING PANELS: James         | 19. DOGGY DOOR: Poly-Slate Plastic Wall Entry | FACILITATE POSITIVE DRAINAGE            |
| M/N                                             | Hardie Siding, or approved equal              | 20. Pel Door for Medium Sized Dogs, White     | 29. - NOT USED -                        |
| 4. -NOT USED-                                   | 11. BRICK VENER                               | Plastic, Model No. ZPA00-16302 (SEE DETAIL    | 30. PERGOLA STRUCTURE W/ CEDAR MEMBERS: |
| GARAGE DOOR: Claspay Gallery                    | 12. STANDING SEAM METAL ROOFING               | SHEET 44-8)                                   | 30S COLLARS, 6X16 BEAMS & 2X8 JOISTS    |
| Collection, Model #C055V 25 gauge short         | 13. BRICK ROWLOCK CAP                         | 20. PROFILE OF PATIO ROOF                     | 31. 2X16 CEDAR LEDGER BOARD             |
| panel Insulated Door - White                    | 14. ASPHALT SHINGLES: Tamko Heritage          | 21. PROFILE OF 8:12 ROOF BEYOND               | 32. GAS FIREPLACE: OUTDOOR LIFESTYLES,  |
| 5. WALL SCIENCE MOUNTED ON PRECAST              | Dimensional Shingles - Virginia Slate Classic | 22. 8:12 ROOF BEYOND                          | LANAI 60, ODLAHAIO-60                   |
| PANEL: Vandal Control, Fresno Framed Long       | 15. CONTINUOUS LEDGE VENT                     | 23. 10:12 ROOF BEYOND                         |                                         |
| Science, Aged Iron with Clear Glass             | 16. DECORATIVE VENT WITH 4" TRIM SURROUND;    | 24. - NOT USED -                              |                                         |
| 6. WALL SCIENCE MOUNTED ON                      | Wholeside Millwork, Rectangular Vertical      | 25. HIGH LOW WATER FOUNTAIN                   |                                         |
| CEMENTITIOUS PANEL: Vandal Control,             | Closed Decorative Louvered Vent               | 26. CEMENTITIOUS SIDING PANEL FOR             |                                         |
| Fresno Framed Long Science, Aged Iron           | 16A. 12" W x 18" H                            | MOUNTING OUTDOOR SHOWER HEAD                  |                                         |
| with Clear Glass                                | 16B. 12" W x 24" H                            | 27. TRIM BOARD: James Hardie, Colort Artie    |                                         |
| 7. -NOT USED-                                   | 16C. 12" W x 36" H                            | White, or approved equal                      |                                         |
| 8. CEMENTITIOUS LAP SIDING: James Hardie        | 17. DECORATIVE BRACKETS - SEE 3/A.4 FOR       | 27A. 4" TRIM                                  |                                         |



SOUTH ELEVATION    SCALE: 1/8" = 1'-0"



NORTH ELEVATION    SCALE: 1/8" = 1'-0"



EAST ELEVATION      SCALE: 1/8" = 1'-0"



WEST ELEVATION      SCALE: 1/8" = 1'-0"



SOUTH ELEVATION    SCALE: 1/16" = 1'-0"



NORTH ELEVATION    SCALE: 1/16" = 1'-0"



EAST ELEVATION      SCALE: 1/16" = 1'-0"



WEST ELEVATION      SCALE: 1/16" = 1'-0"